

Cross Campus Drive

15" RCP


33" SD

MD 45 (York Road)

MD 45 (York Road)

Terrace Dale

TOD NO: XY125-23
SHA NO: BA087B5G
MD 45 @ Cross campus Drive/Terrace Dale Drive

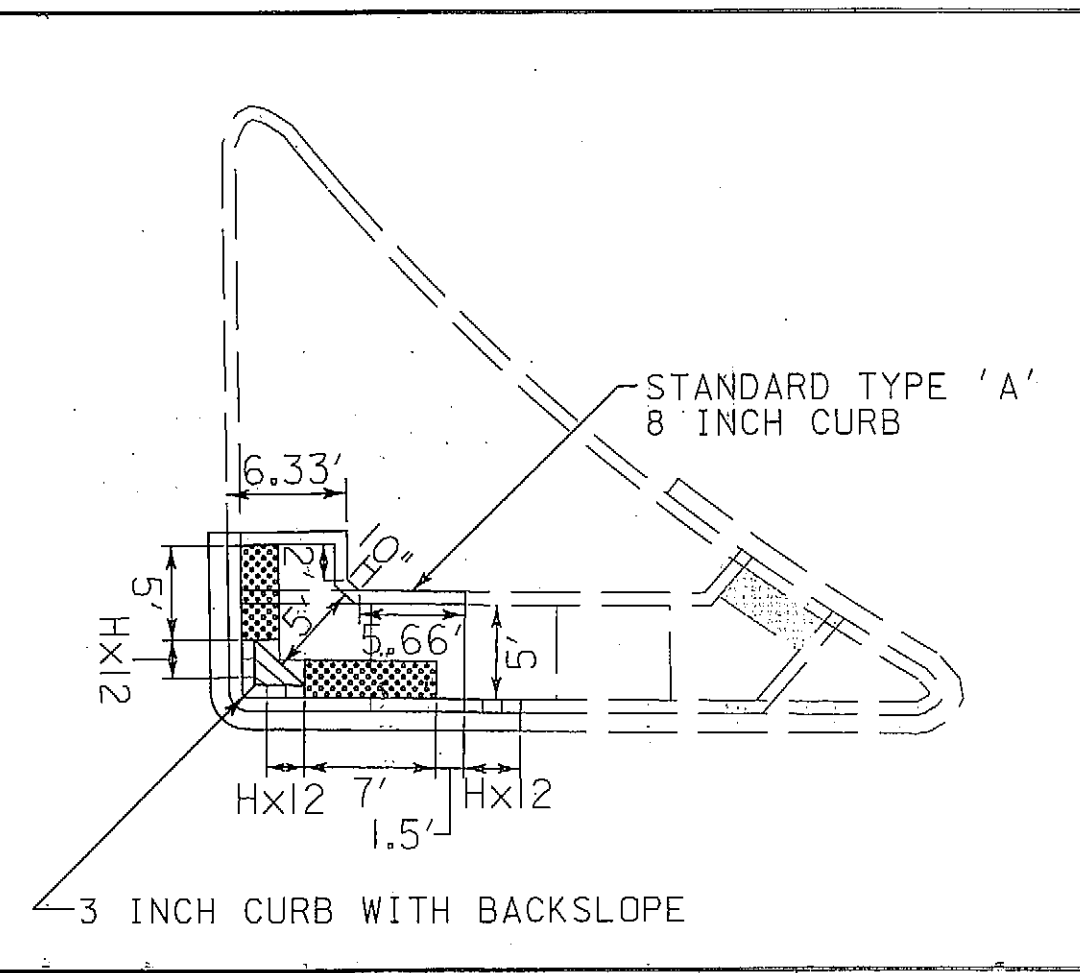

WHITMAN, REQUARDT
& ASSOCIATES, LLP
801 South Caroline Street, Baltimore, Maryland 21231

BY: jrasmussen



STATE OF MARYLAND
DEPARTMENT OF TRANSPORTATION
STATE HIGHWAY ADMINISTRATION
OFFICE OF TRAFFIC & SAFETY
TRAFFIC ENGINEERING DESIGN DIVISION
MD 45 (YORK ROAD) AT CROSS CAMPUS DRIVE/
TERRACE DALE

GENERAL INFORMATION SHEET

SCALE 1" = 10'	DATE MARCH 2013	CONTRACT NO. XY1255185
DESIGNED BY J. RASMUSSEN	COUNTY BALTIMORE	
DRAWN BY J. RASMUSSEN	LOGMILE 0304501.29	
CHECKED BY N. LEARY	TIMS NO. K894	
F.A.P. NO.	TOD NO.	
TS NO. 3907C	DRAWING TSP-2 OF 3	SHEET NO. 2 OF 3

PLOTTED: April 01, 2013
FILE: N:\31089-141\CADD\p5g-N002_MD45_CC.dgn